


West End Divers

Location, Survey, Dock

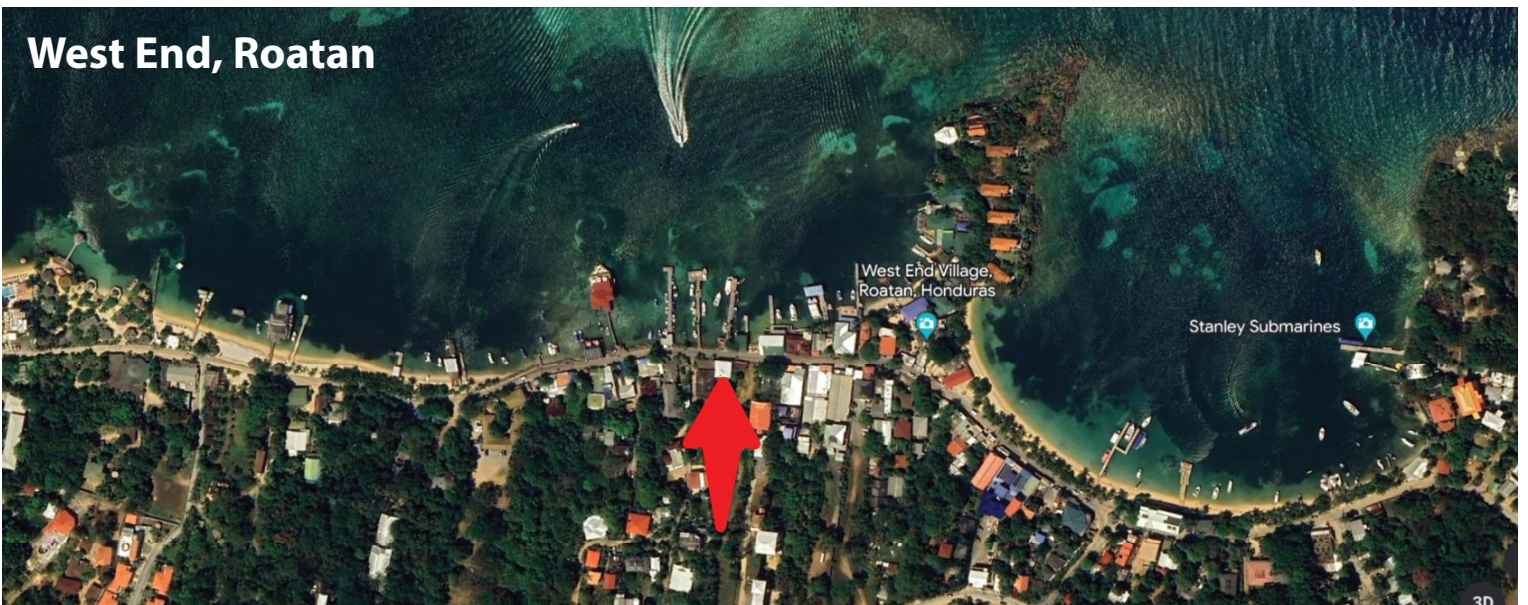


West End, Roatan





EST.	DIST. mts.	RUMBO
1-2	13.88	N 71 00' 20" W
2-3	11.71	N 19 02' 25" E
3-4	17.88	S 68 28' 02" E
4-5	03.04	S 21 31' 58" W
5-6	03.80	N 68 28' 02" W
6-1	08.05	S 20 50' 34" W

AREA TOTAL = 169.53 MTS. CUAD.
 AREA TOTAL = 0.041 ACRE

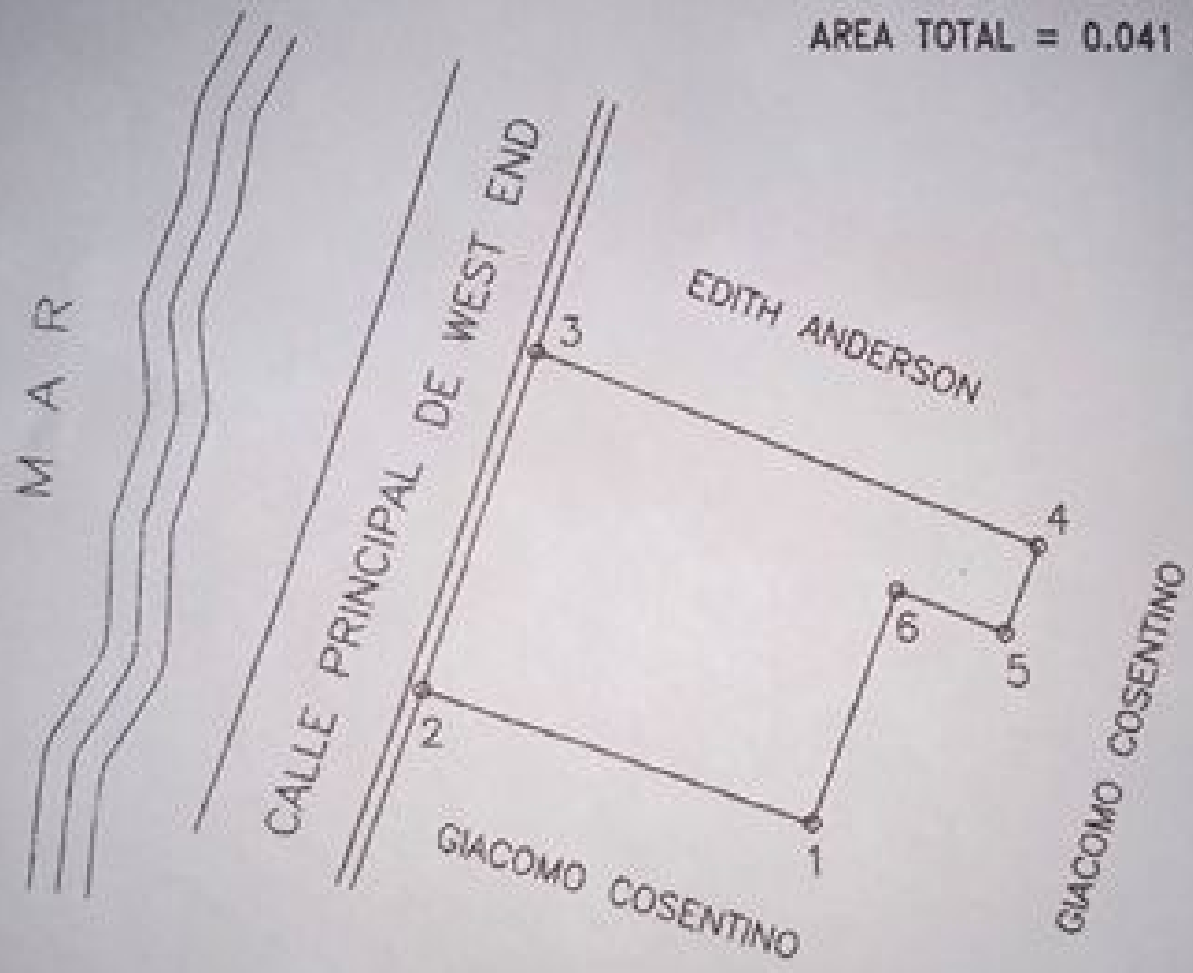

LEVANTAMIENTO PLANIMETRICO	
UBICACION :	WEST END, ROATAN
PROPIETARIO :	PAULO FINZI Y EURO MESCHES Y WEST END DADOS S. DE RL. DE C. V.
APROBO :	ING. HELMER MARTINEZ
LEVANTO :	ARNALDO AGUIAR FILE: R008 USE
DIBUJO :	ING. HELMER MARTINEZ
ESCALA :	1:250 FECHA : SEPTIEMBRE, 2008



West End Divers Dock

(2600 sq ft.)

